



FLOOR FINISH LEGEND:


	PORCELAIN TILES (IN MULTIFORMAT)
	PORCELAIN TILES
	VINYL
	CARPET
	ENTRY MAT

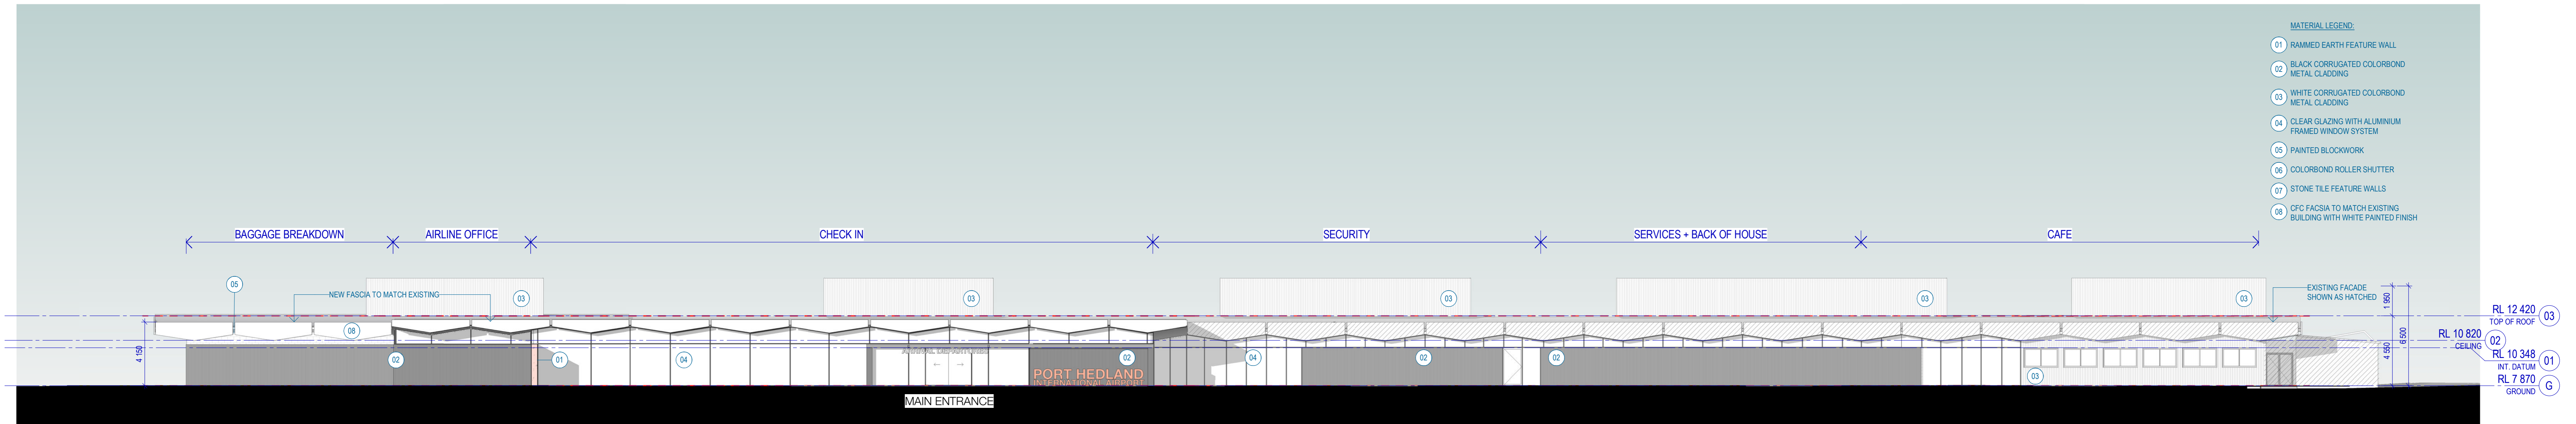


1 NORTH ELEVATION - LANDSIDE
SCALE 1:150

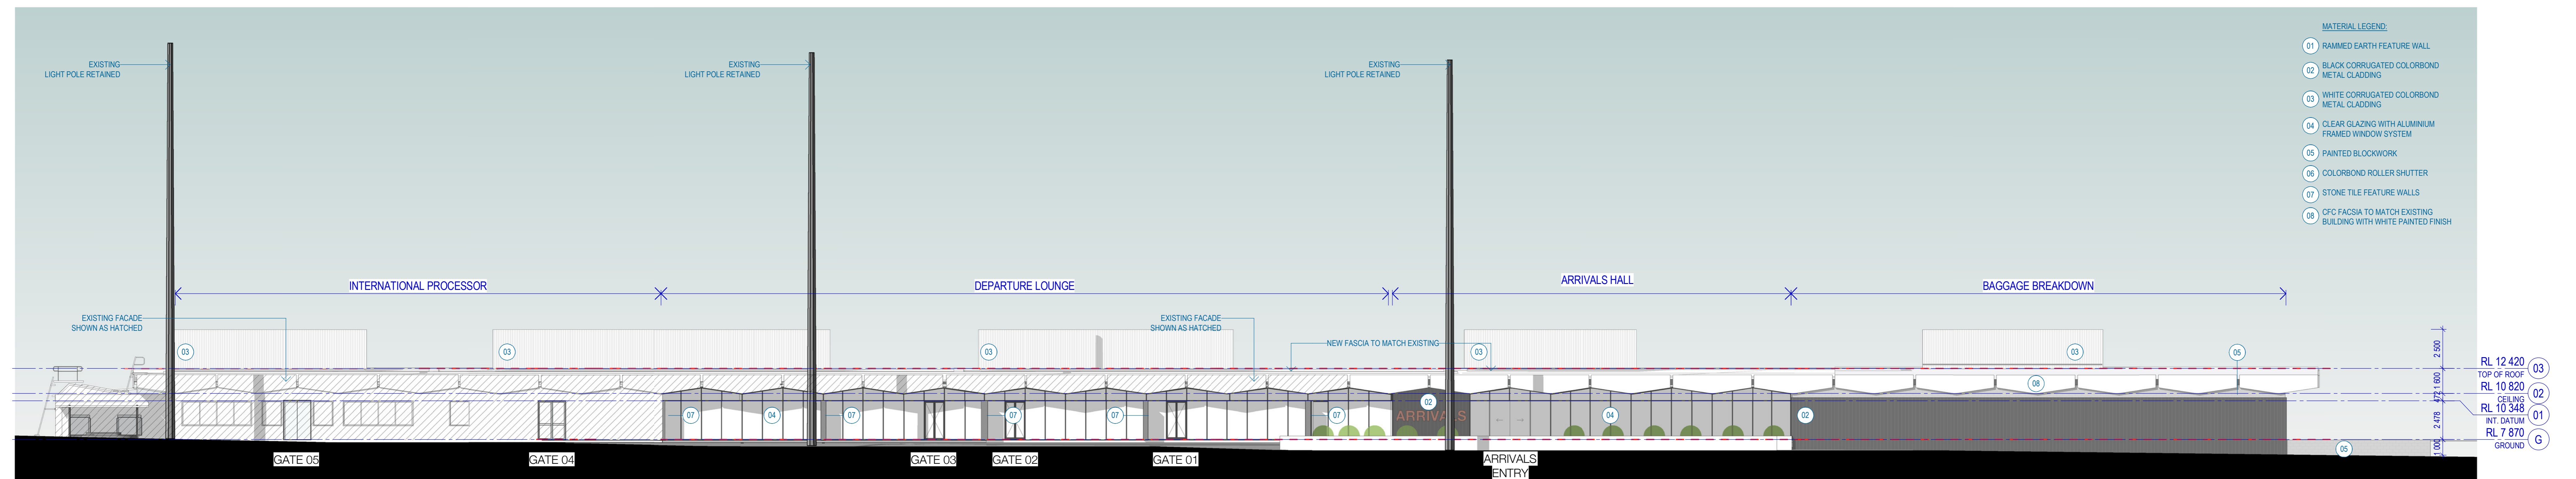


2 SOUTH ELEVATION - AIRSIDE
SCALE 1:150

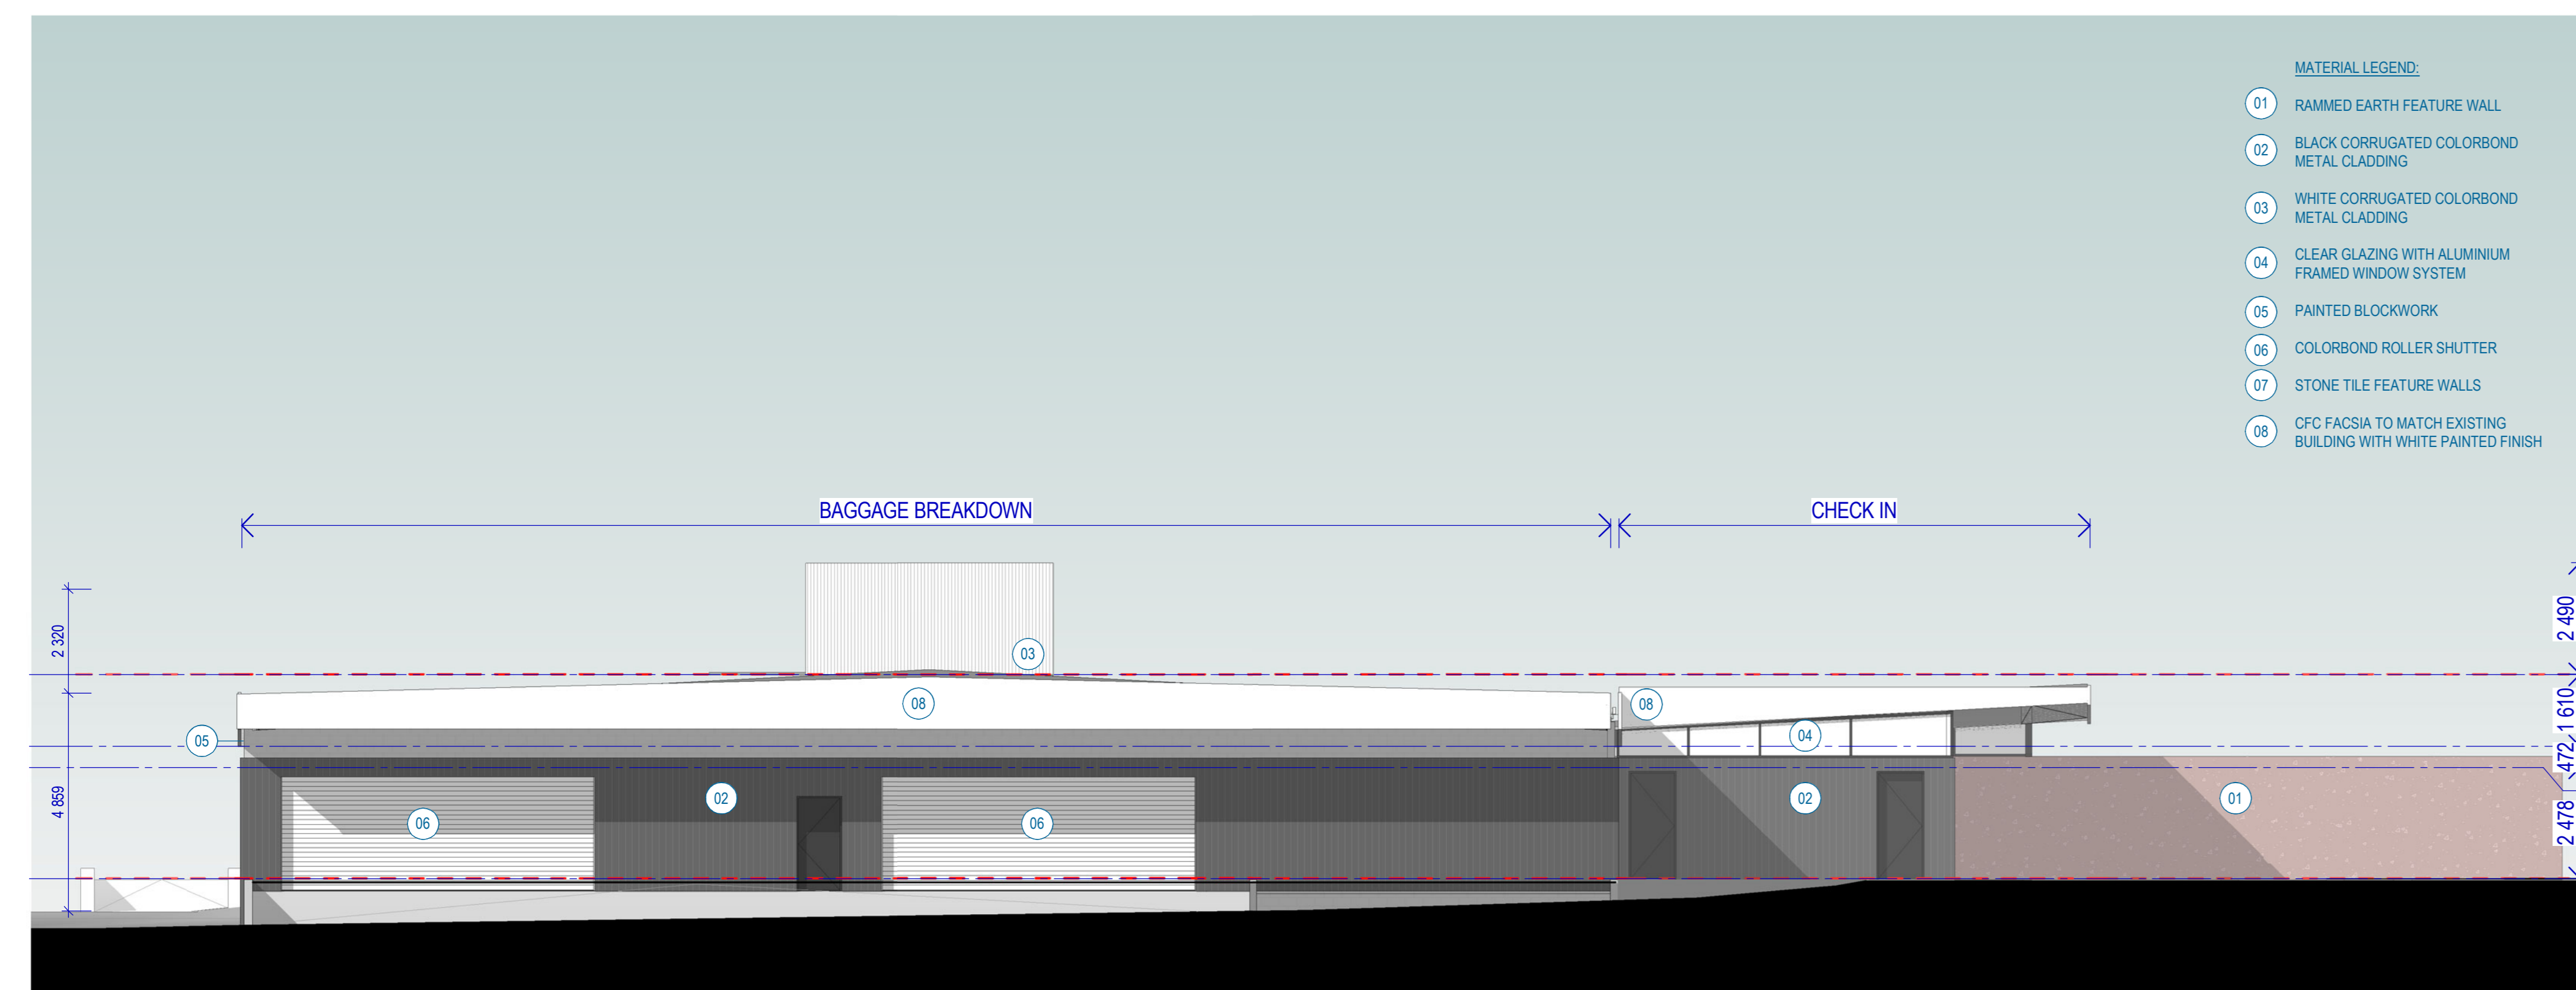


3 EAST ELEVATION
SCALE 1:100

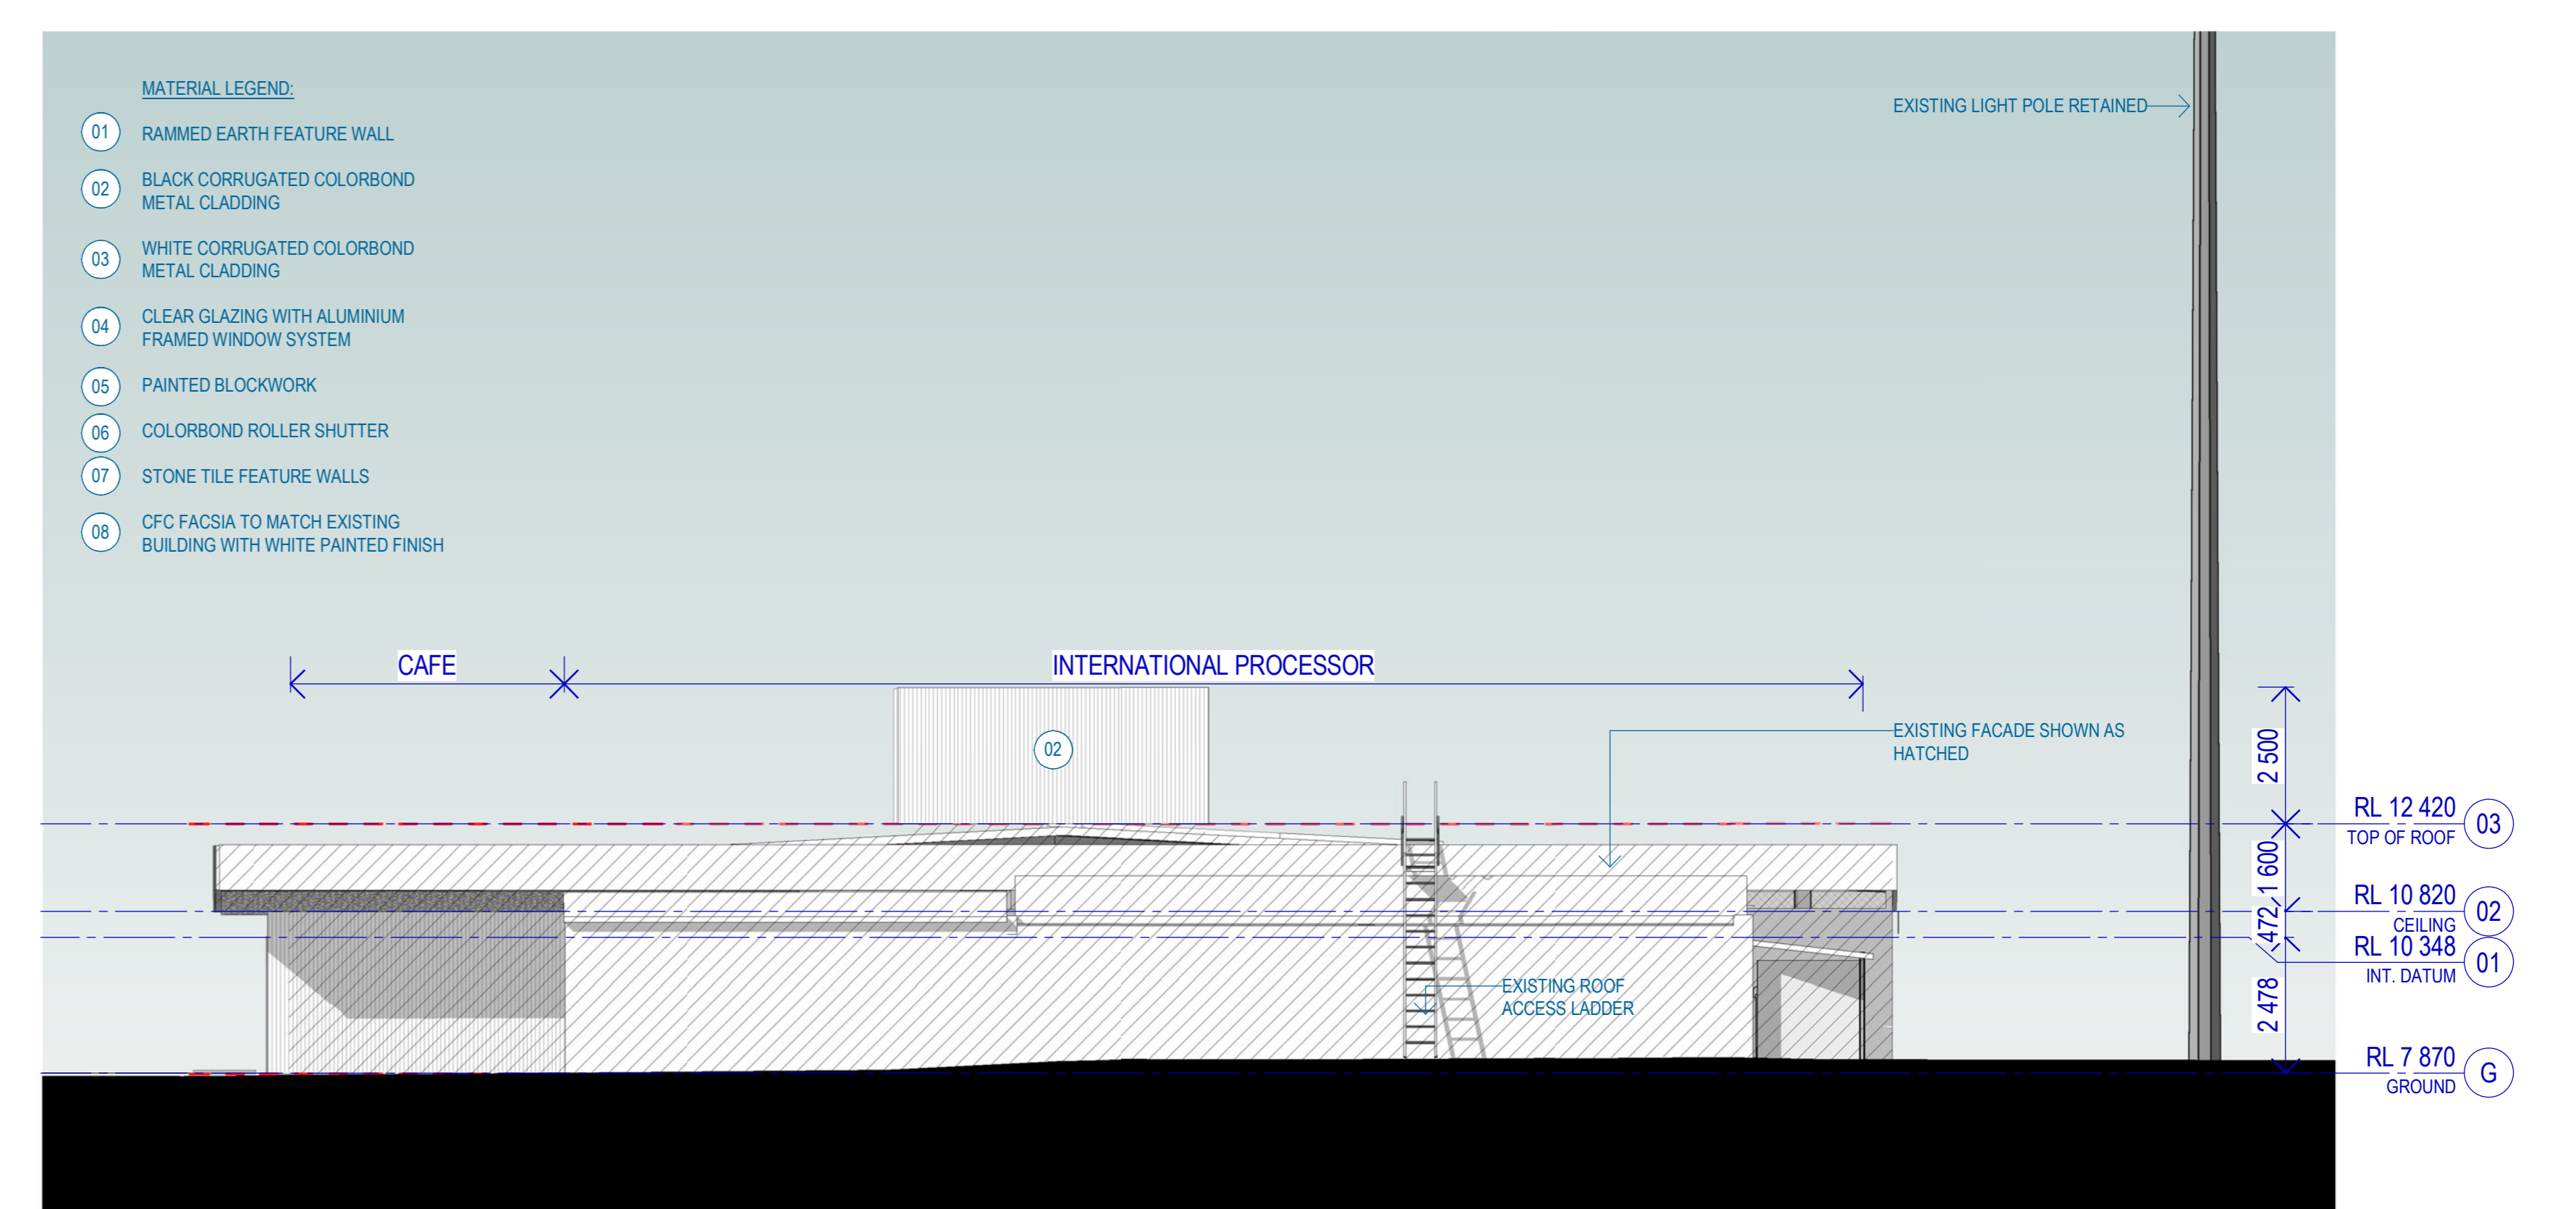


4 WEST ELEVATION
SCALE 1:100

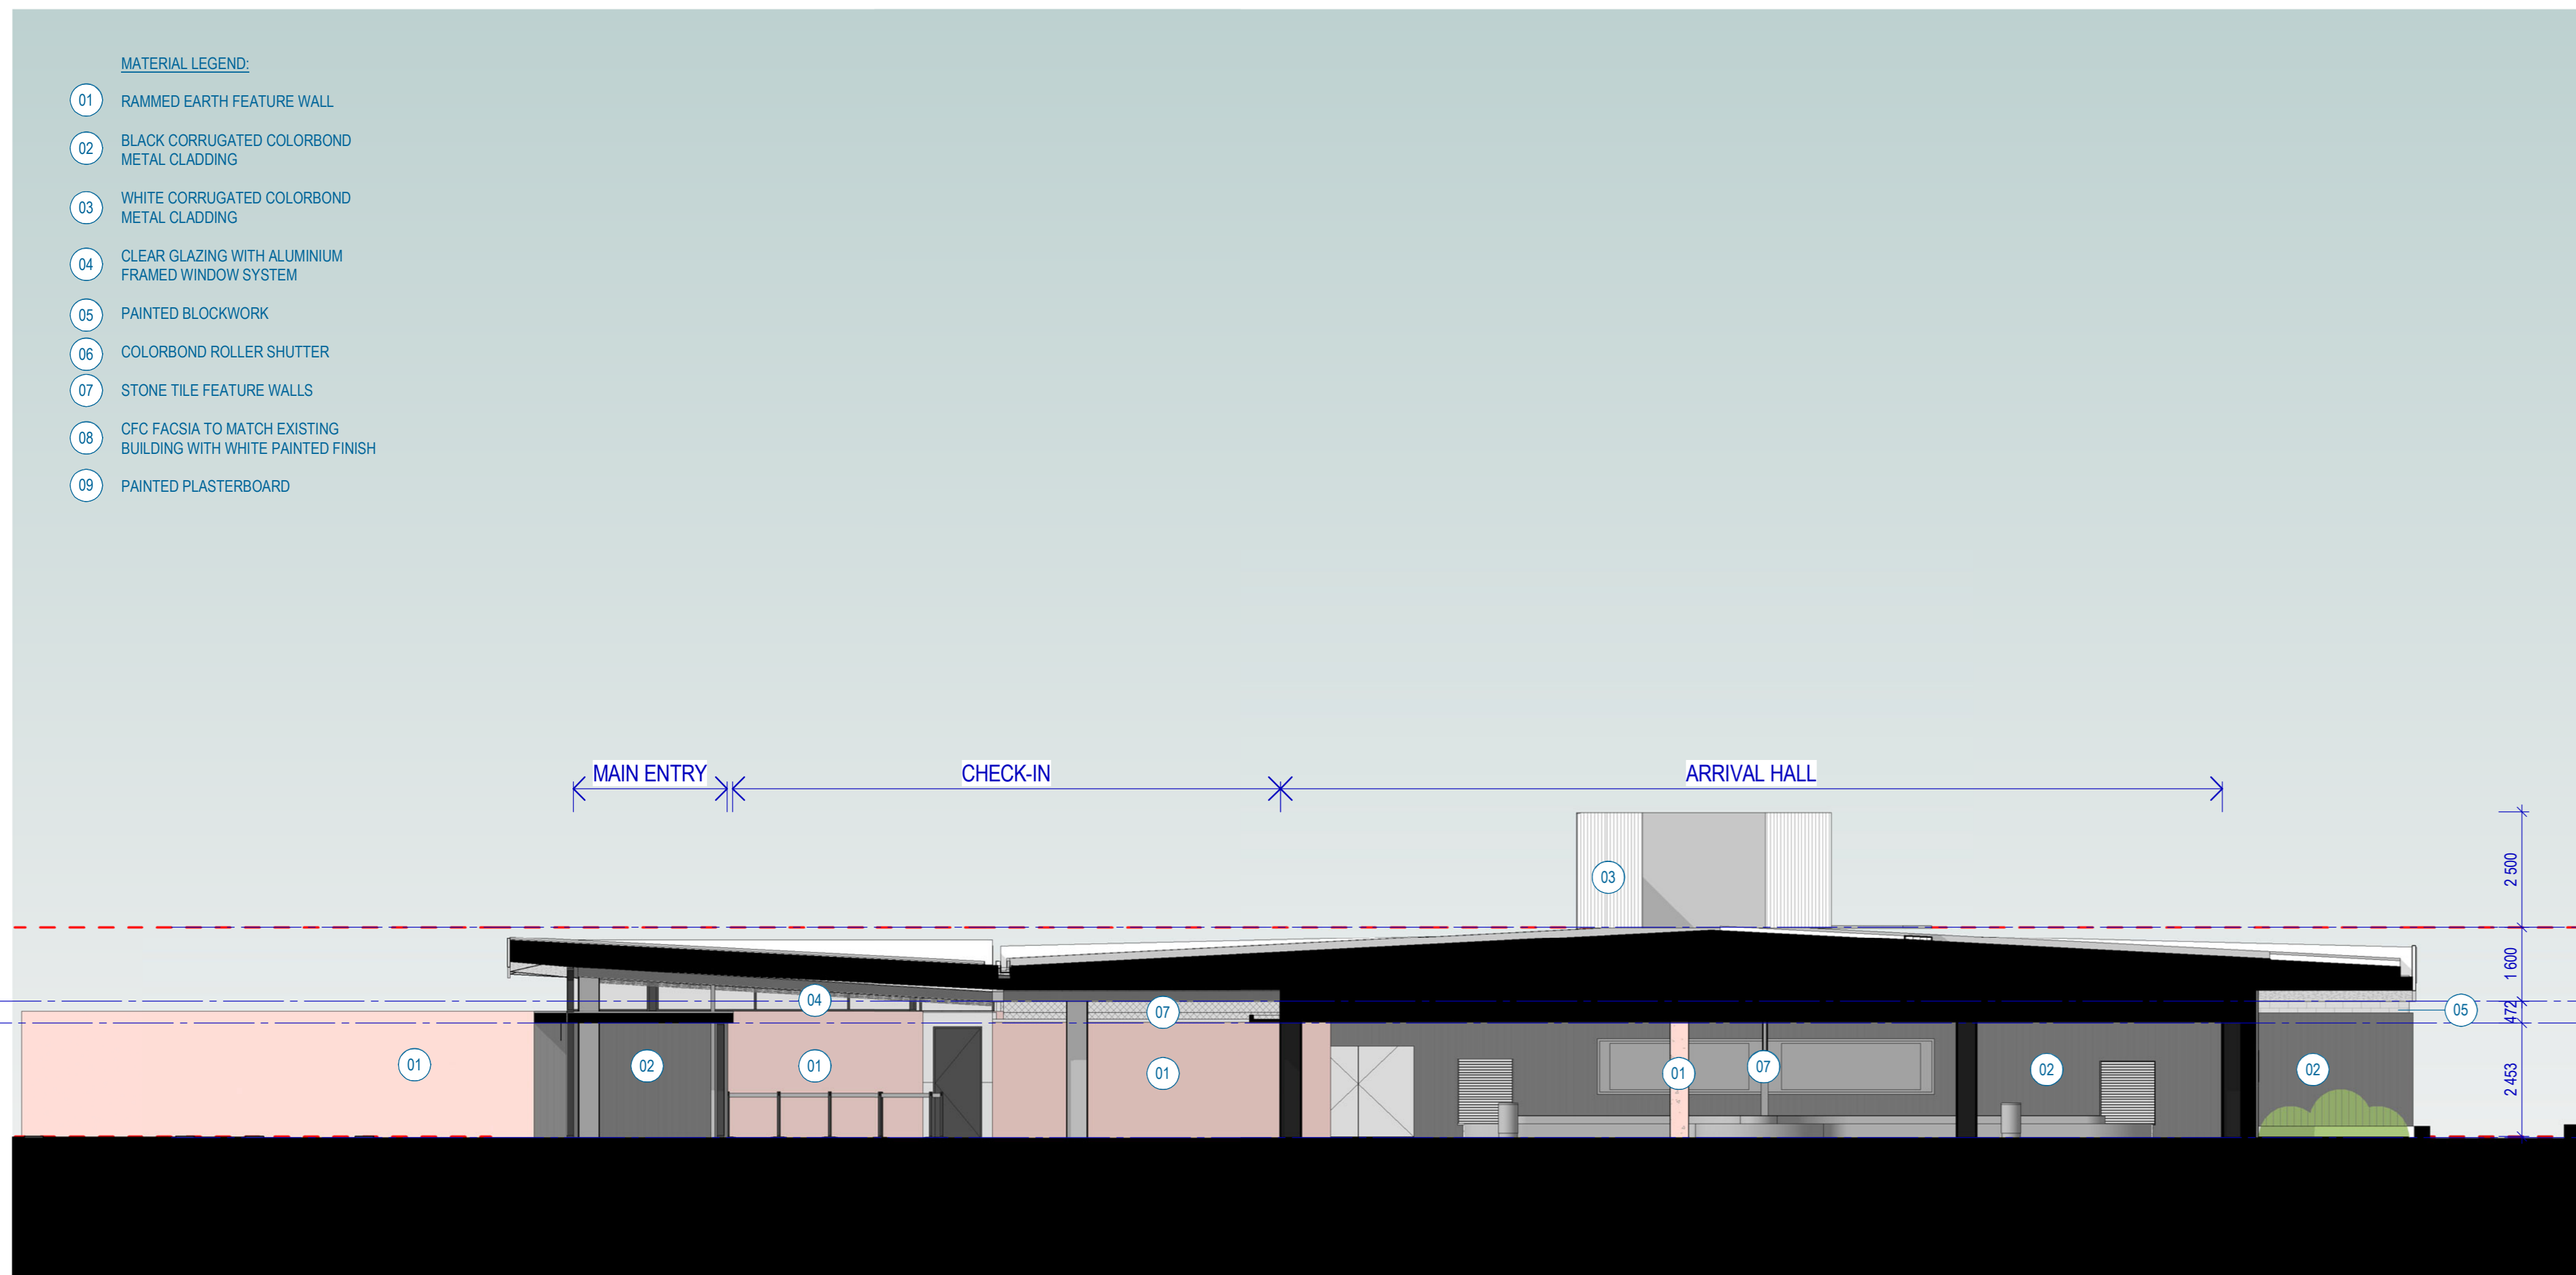

1 ARRIVAL HALL
SCALE 1:100

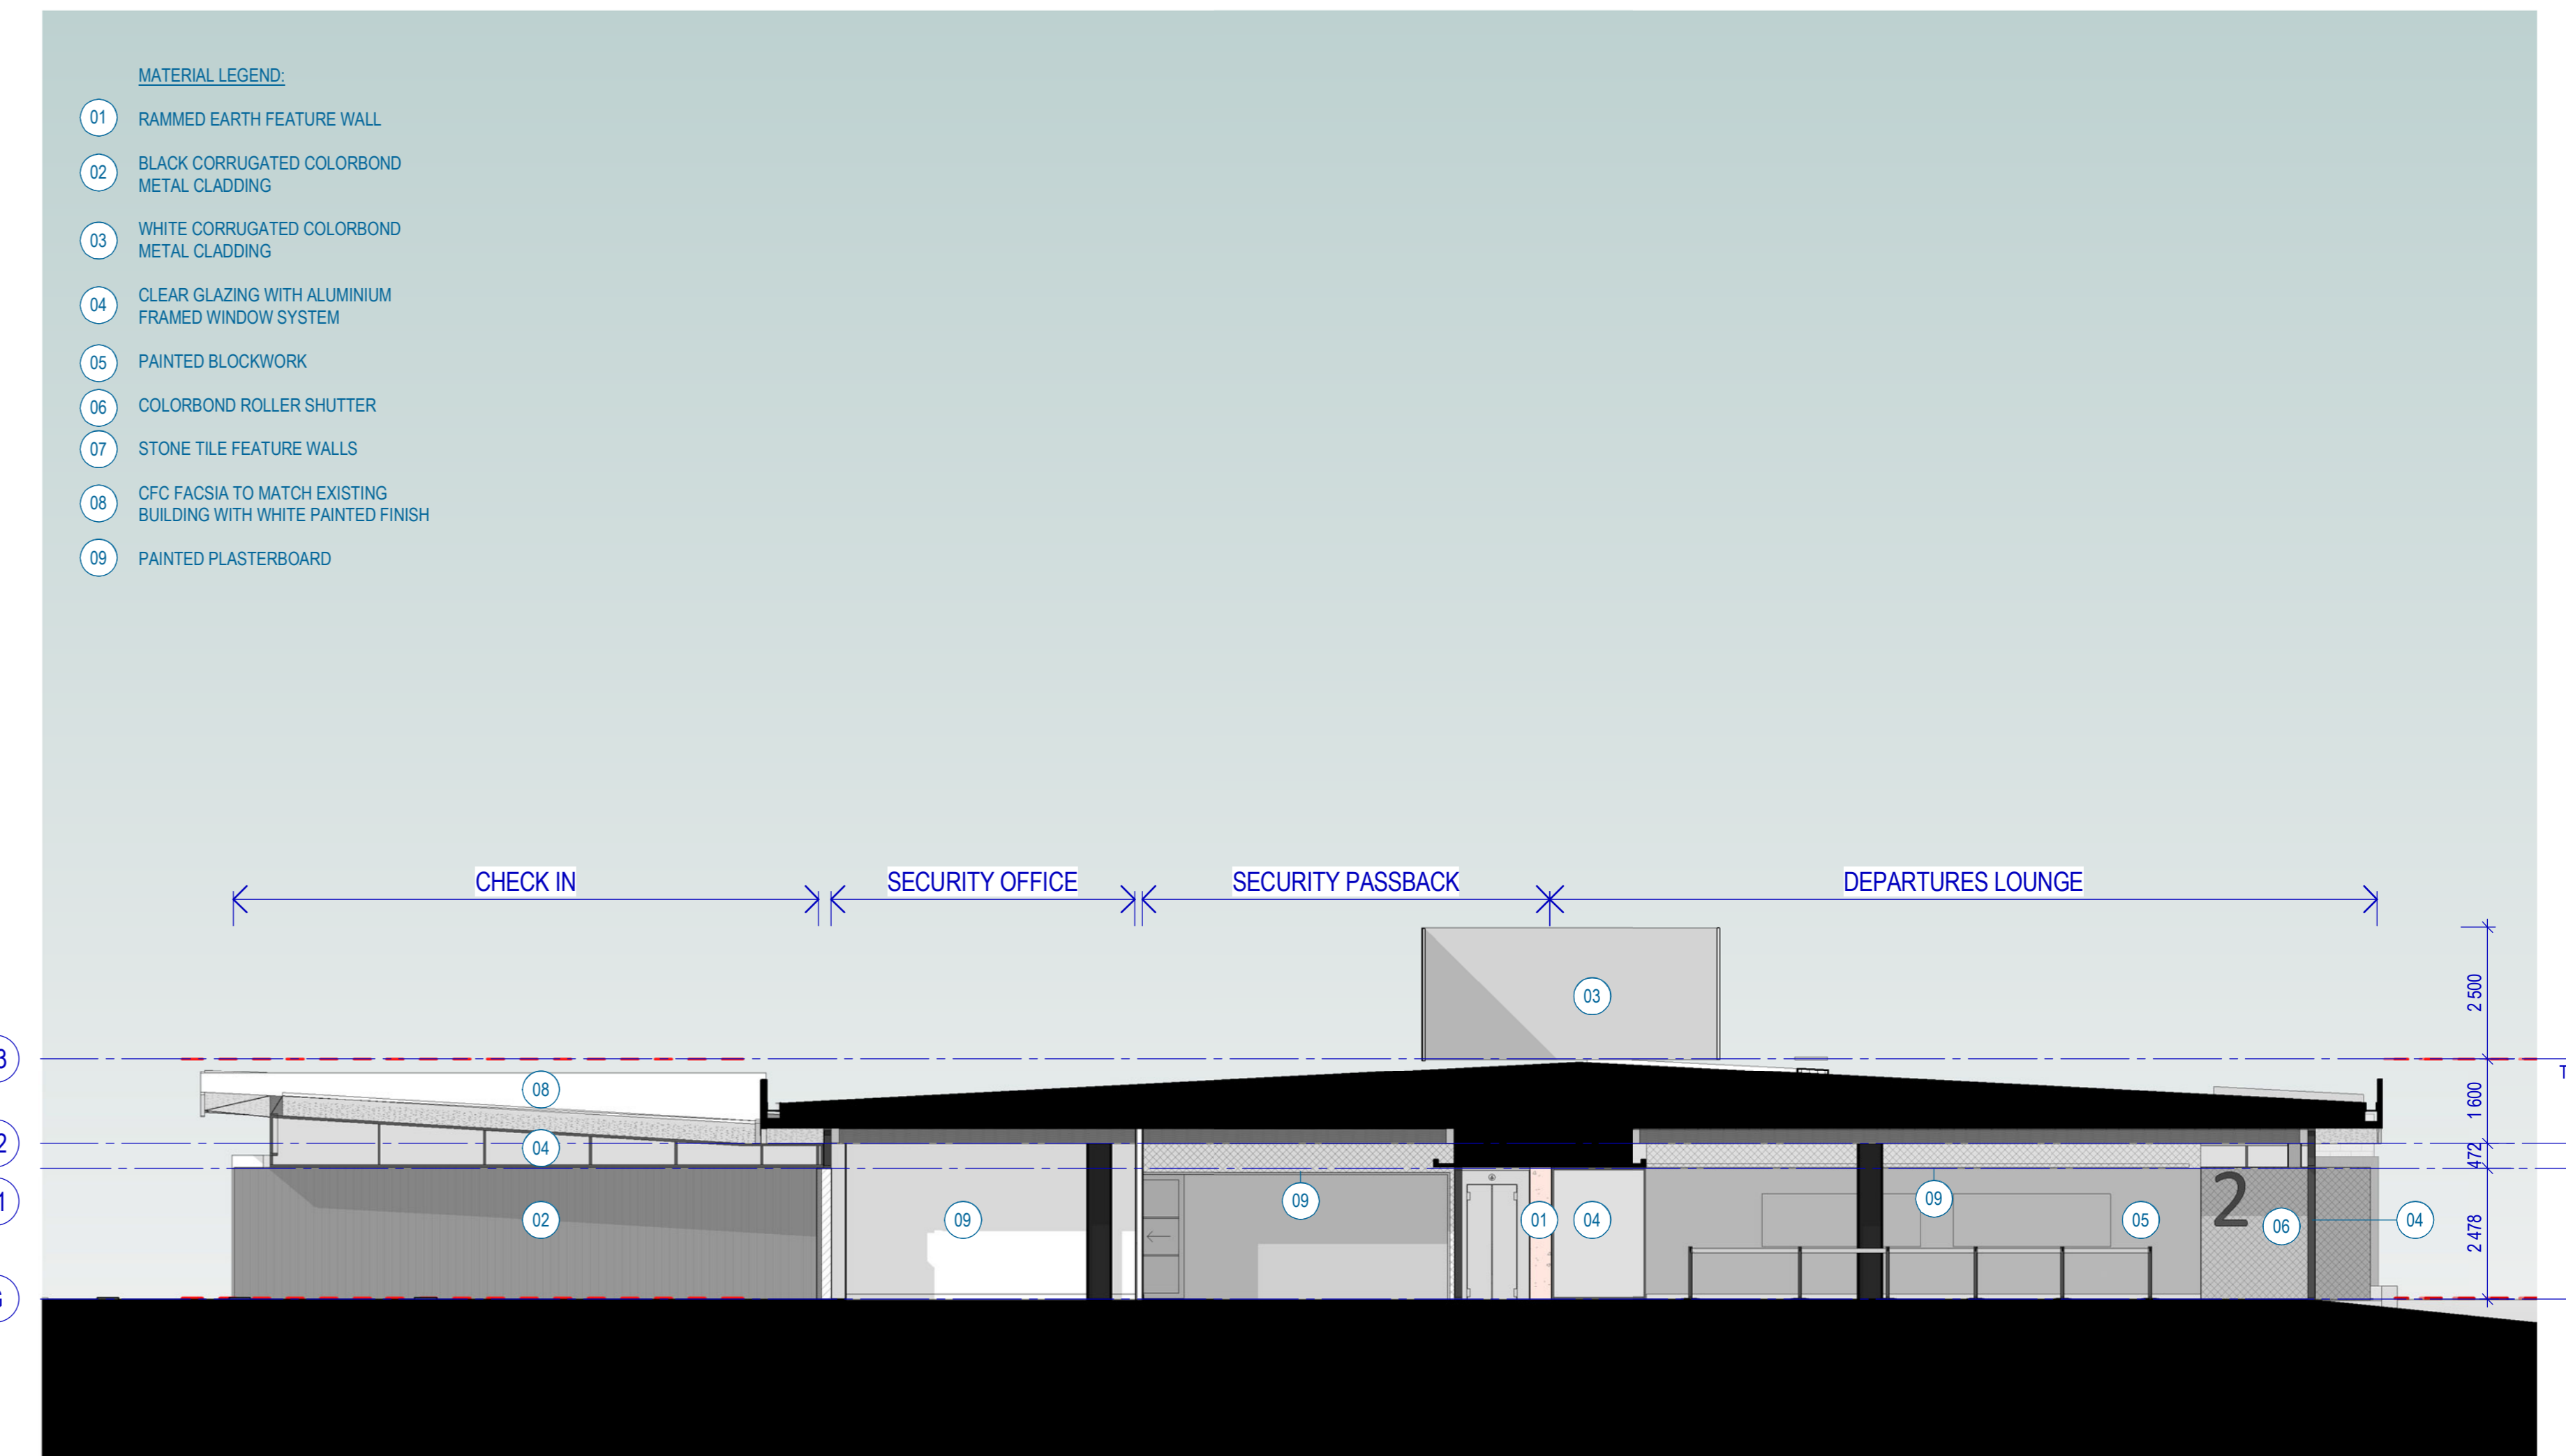

3 SECURITY + DEPARTURES LOUNGE
SCALE 1:100

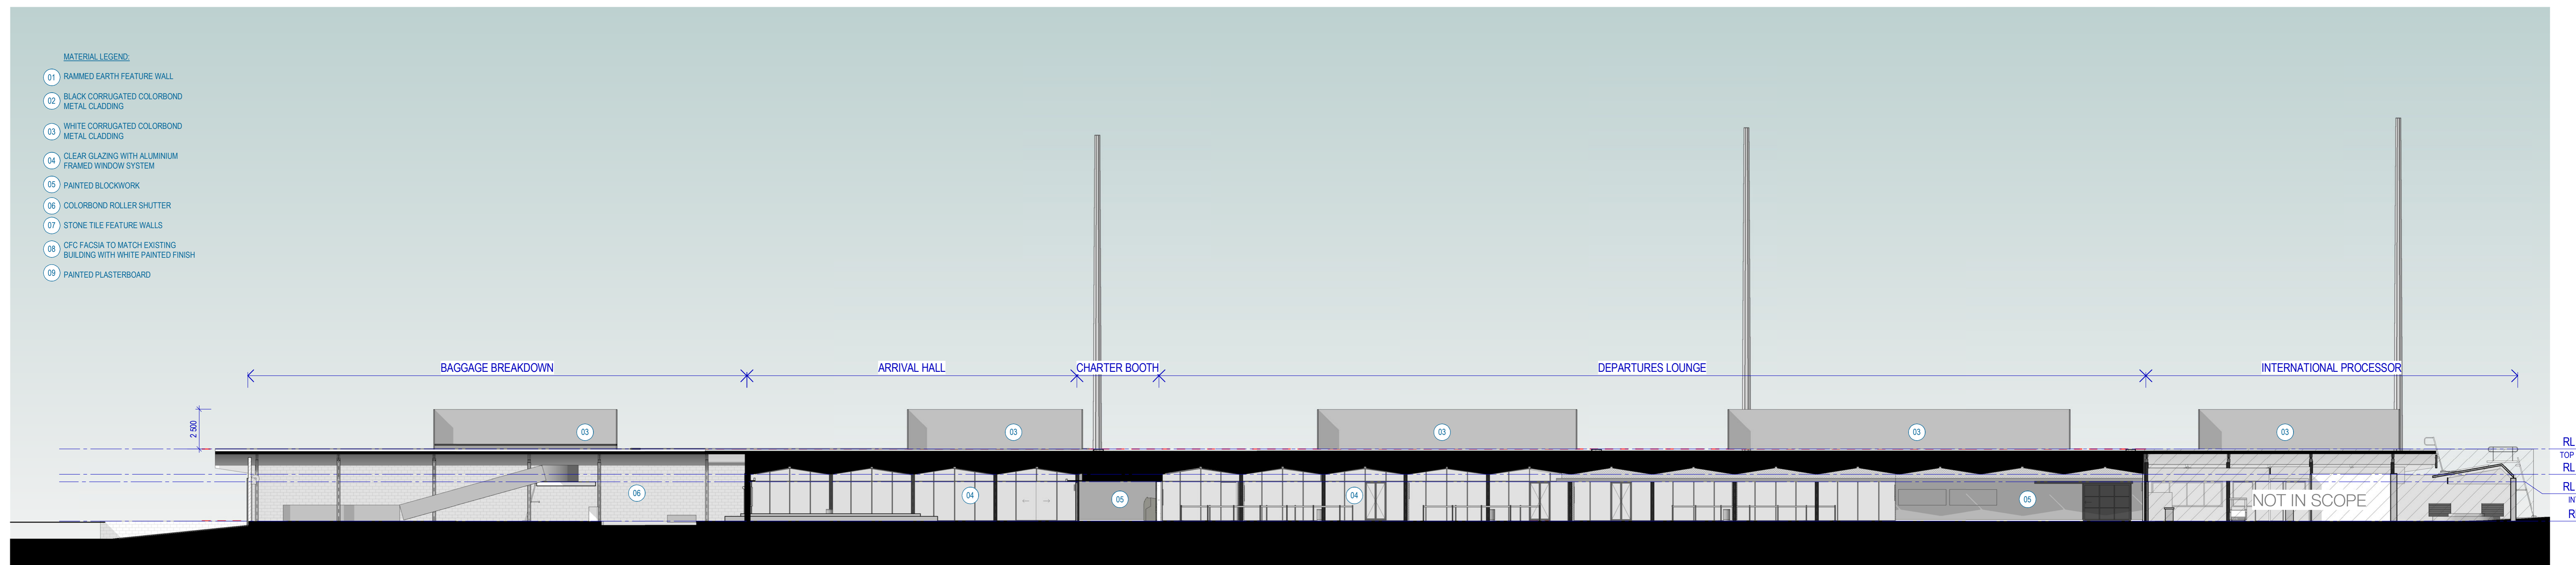

2 LONGITUDINAL SECTION
SCALE 1:150