

LEGEND

	EXISTING BUILDING	107.89m ²
	PROPOSED ADDITION	125.50m ²
	VARENDAH AND COURTYARD	74.86m ²
	CONCRETE PARKING	190.77m ²
	CONCRETE PATHWAYS	83.92m ²
	GARDEN BED Stage one	
	STONE MULCH Stage one	
	LAWN (EMPIRE ZOYSIA) Stage one	
	FENCING VISUALLY PERMEABLE ABOVE 1.2m	

NOTES

DRAWING

Site Plan

PROJECT TITLE

Child Care Centre

PRINCIPAL

Australia
Company Name Pty: Ltd.

PROJECT ADDRESS

17 Corboys Place
South Hedland

CAD REF.

0

DATE

Jan 2022

DRAWING No.

.

SCALE

1/200

DRAWN

WT

CHECKED

WT

A01

01 SITE PLAN
SCALE 1:200

A01

NOTES

DRAWING

Elevations

PROJECT TITLE

Child Care Centre

PRINCIPAL

Australia
Company Name Pty. Ltd.

PROJECT ADDRESS

17 Corboys Place
South Hedland

CAD REF.

0

DATE

Jan 2022

DRAWING No.

.

SCALE

1/100


DRAWN

WT

CHECKED

WT


A04

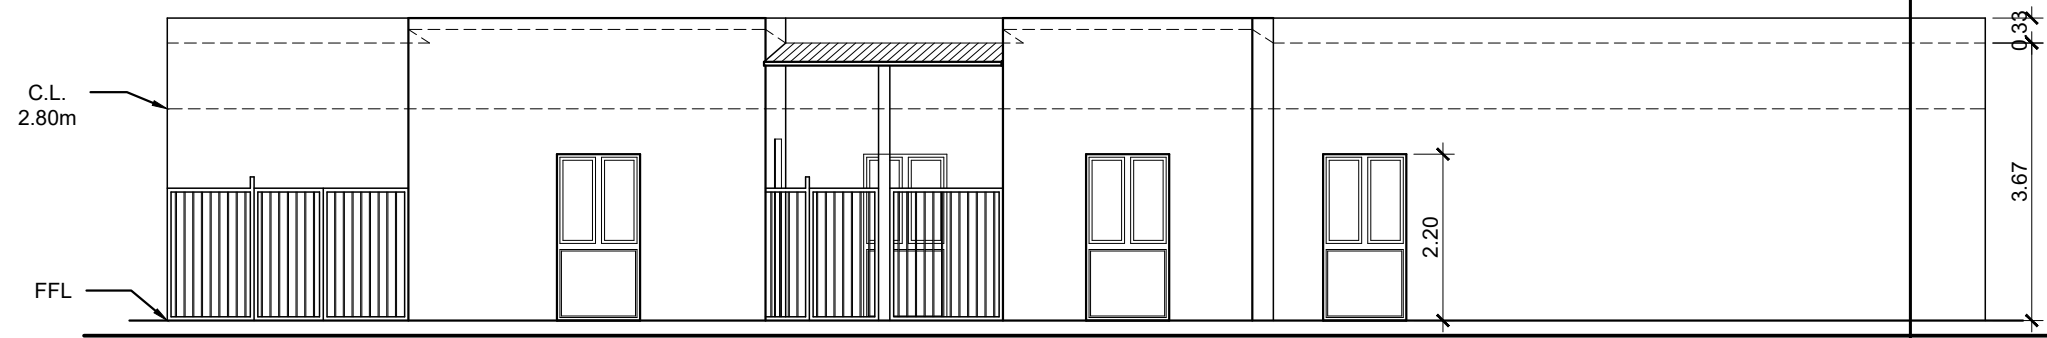


01 SOUTH ELEVATION
A04 SCALE 1:100



02 NORTH ELEVATION
A04 SCALE 1:100

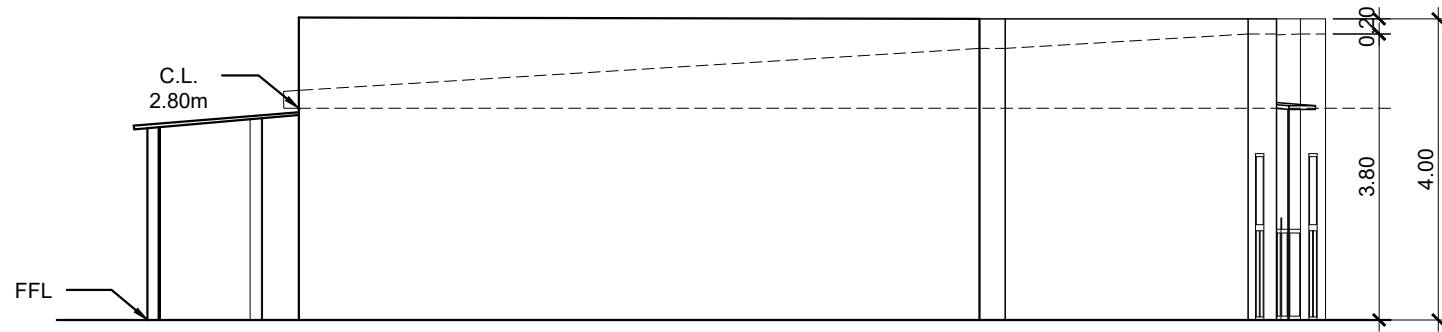

01 WEST ELEVATION
A05 SCALE 1:100

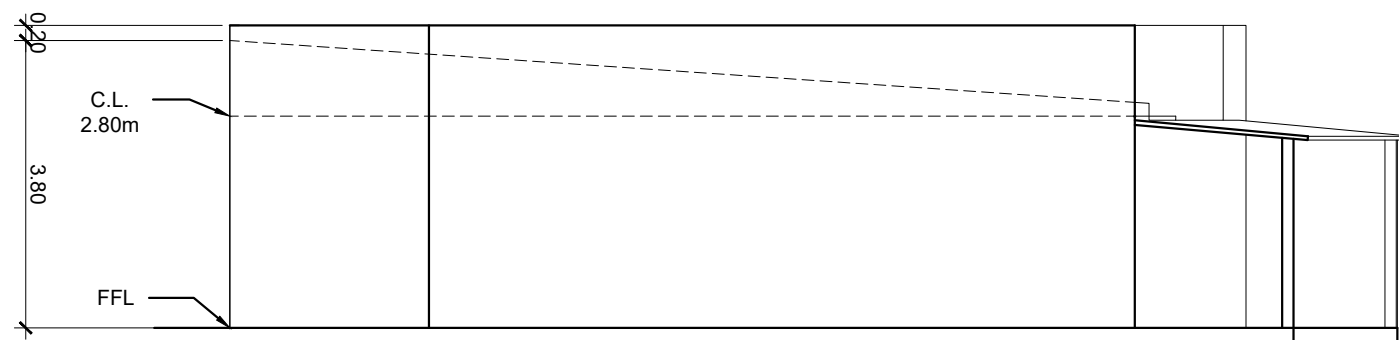

02 EAST ELEVATION
A05 SCALE 1:100

NOTES

DRAWING

Elevations

PROJECT TITLE

Child Care Centre

PRINCIPAL

Australia
Company Name Pty. Ltd.

PROJECT ADDRESS

17 Corboys Place
South Hedland

CAD REF.

0

DATE

Jan 2022

DRAWING No.

.

SCALE

1/100

DRAWN

WT

CHECKED

WT

A05