



INTERNAL FINISHES

KITCHEN
Timber look laminate flooring
Tiled splashback
Laminate benchtop
Laminate finish to cabinetwork


DINING / LOUNGE AREA
Timber look laminate flooring

BEDROOM
Timber look laminate flooring

BATHROOM / LAUNDRY
Rectified floor tiles
Full height rectified wall tiles
Laminate benchtop
Laminate finish to cabinetwork

TYPICAL FLOOR PLAN


Scale 1:100

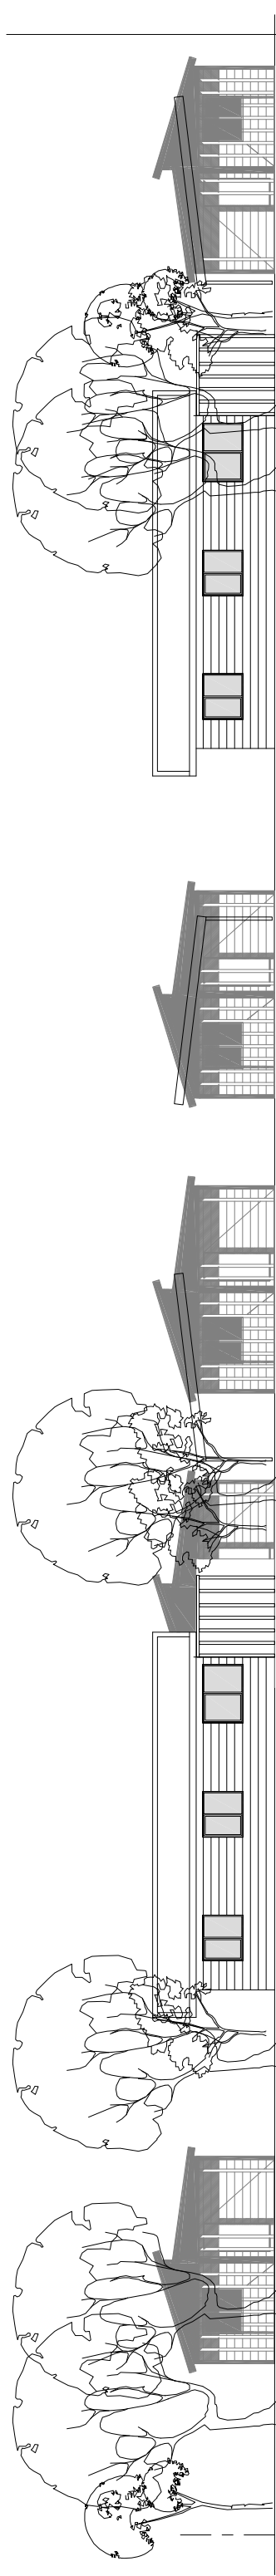

PART EASTERN ELEVATION
SCALE 1:200



PART EASTERN ELEVATION
SCALE 1:200

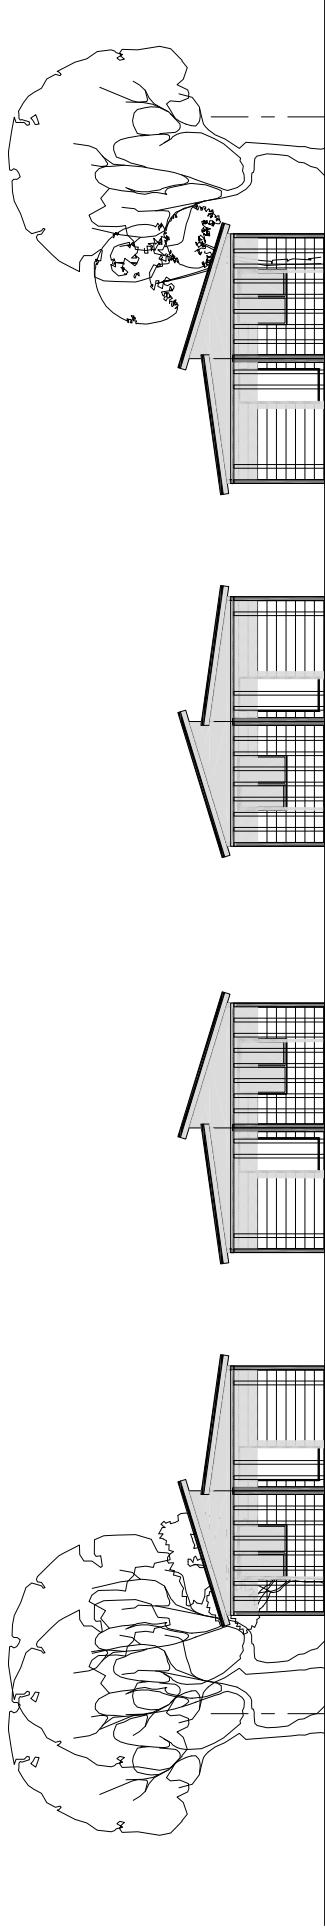

NORTH ELEVATION
SCALE 1:200

TOWN OF PORT HEDLAND
Aged Care Facility, Stevens St Port Hedland
TRANSPORTABLE SCHEME
Street Elevations
6th March 2019



P.O Box 131, Applecross WA 6953 : a
(08) 9316 0531 : t
(08) 9316 0531 : f
mandsarchitects.com.au : w
ABWA Reg: 2222





EXISTING SITE LAYOUT

Not to scale

TOWN OF PORT HEDLAND
Aged Care Facility, Stevens St Port Hedland

TRANSPORTABLES SCHEME
Site Plan

6th March 2019



PROPOSED NEW SITE LAYOUT

Scale 1:500

P.O Box 131, Applecross WA 6953 : a
(08) 9316 0531 : t
(08) 9316 0531 : f
mandsarchitects.com.au : w
ABWA Reg: 2222

