


**APPENDIX D**

**BHP BILLITON AMENDED LOOP CORRIDOR**

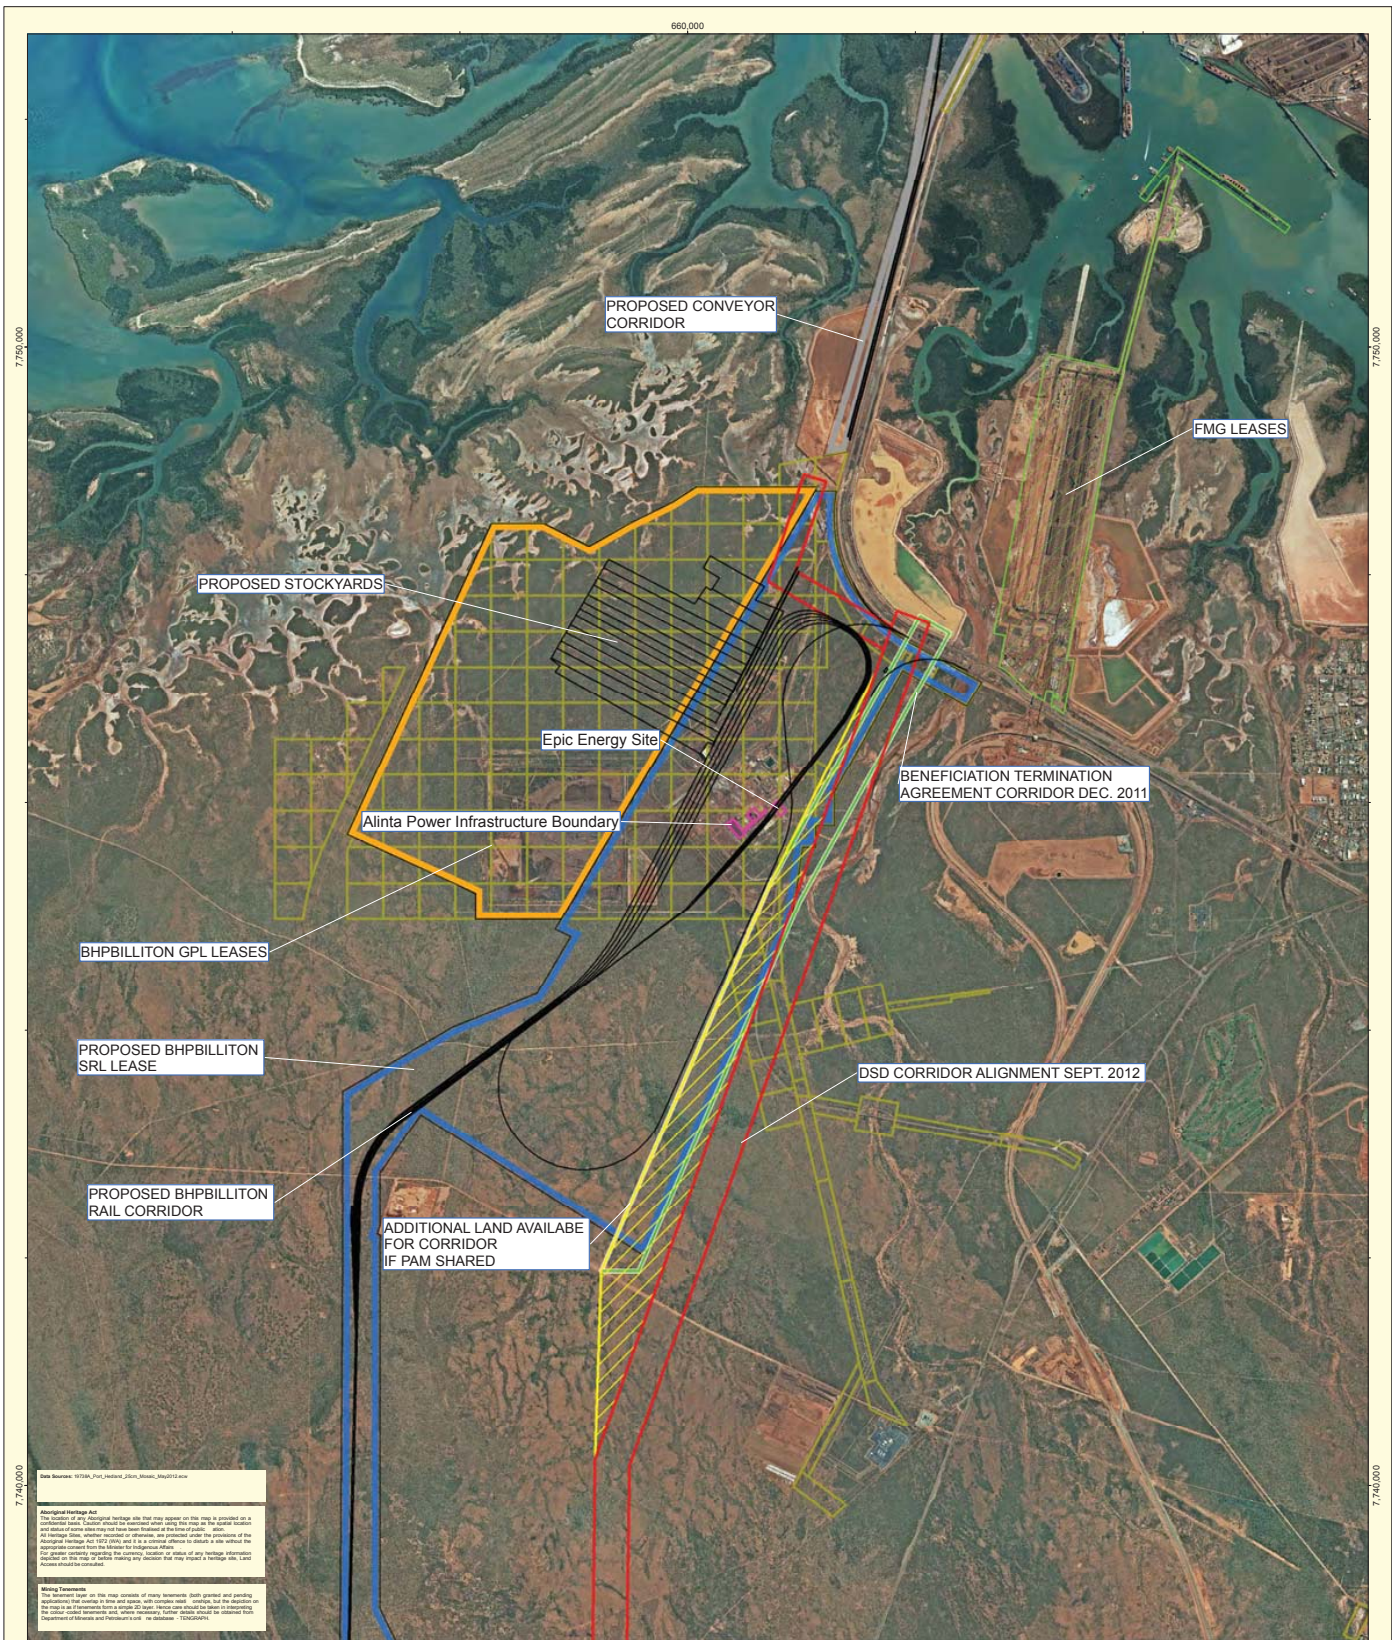


Data Sources: 01338A\_Plan\_Infrastructure\_Sites\_080912.dwg  
 Amended Heritage Act  
 The content of this heritage site plan may contain information that is controlled or confidential under the Freedom of Information Act 1992 (FOIA). This information is provided under the provisions of the Amended Heritage Act 1972 (AHA) and it is a condition of release that it is not to be used for any purpose other than that for which it was provided.  
 All heritage sites, whether declared or otherwise, are protected under the provisions of the Amended Heritage Act 1972 (AHA) and it is a condition of release that it is not to be used for any purpose other than that for which it was provided.  
 The user is advised that the content of this heritage site plan may contain information that is controlled or confidential under the Freedom of Information Act 1992 (FOIA). This information is provided under the provisions of the Amended Heritage Act 1972 (AHA) and it is a condition of release that it is not to be used for any purpose other than that for which it was provided.  
 All heritage sites, whether declared or otherwise, are protected under the provisions of the Amended Heritage Act 1972 (AHA) and it is a condition of release that it is not to be used for any purpose other than that for which it was provided.

**Health Safety Environment and Community**  
**BHP BILLITON IRON ORE**  
**bhpbilliton**  
 resourcing the future

**PORT HEDLAND PROJECT AREA**  
**PROPOSED CORRIDOR SEPT. 2012**

Scale @ A0: 1:15,000  
 Prepared: R. GREGORY  
 Date: 3/10/2012  
 Checked: M. LYTLE  
 Reviewed: M. DONOVAN

Project No: A312/30 T Rev C  
 Figure: 8

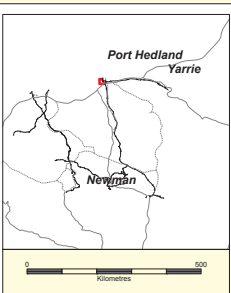

**LEGEND**

- Proposed BHPBIO Infrastructure
- Alinta and Epic Energy Power
- Southwest Creek Corridor Alignment
- South West Creek Realignment Proposal
- Beneficiation Termination Agreement Corridor
- BHPBIO GPLs - Granted
- FMG Leases
- Conveyor Corridor
- Boodarie Stockyards
- Proposed SRL Licence

**Appendix D -**  
**BHP Billiton Amended Loop Corridor**  
 BOODARIE STRATEGIC INDUSTRIAL AREA

DATE 25.02.2014  
 DWG NO 0015  
 Level 1, 55 St Georges Tce,  
 Perth, WA 6000 Australia  
 info@urbis.com.au  
 www.urbis.com.au



Y:\Jobs\A1\_A000\A12\_Tenure\Project\A312\_30\_T\_Beneficiation\_Corridor\_Figures\_REV1.mxd