

NOTE

- 1. ALL BOUNDARIES, DIMENSIONS AND AREAS ARE TO BE CONFIRMED BY LICENSED SURVEYOR.
- 2. CONFIRM ALL LEVELS ON SITE.
- 3. ALL DETAILS ARE TO BE IN ACCORDANCE WITH ENGINEERS REQUIREMENTS.
- 4. ALL CONSTRUCTION MUST BE CONSTRUCTED TO COMPLY WITH CYCLONIC, BCA AND AUSTRALIA STANDARDS REQUIREMENTS.
- 5. ALL SPECIFICATIONS TO BE PROVIDED BY BUILDER.
- 6. ALL CLADDING TO BE DEBRIS IMPACT RESISTANT TO AS.1170 REQUIREMENTS.


LANDSCAPE NOTE

- 1. ALL GARDEN BEDS TO BE IRRIGATED
- 2. ALL EXTERNAL GARDEN BEDS TO BE MULCHED WITH 75MM DEPTH OF SELECTED STONE MULCH
- 3. ALL INTERNAL GARDEN BEDS TO BE MULCHED WITH 75MM DEPTH OF ORGANIC MULCH
- 4. ALL GARDEN AND BEDS AREAS TO HAVE 100MM DEPTH OF IMPORTED SOIL CONDITIONERS TO AS4419 & AS4454
- 5. ALL TURF AREAS TO HAVE 25MM DEPTH OF SOIL CONDITIONER TO AS4419 & AS4454 INCORPORATED INTO 175MM DEPTH OF FREE DRAINING SAND.

LANDSCAPE LEGEND

- CONCRETE PAVING
- RIVERSTONE MULCH TYPE A 100mm DEPTH
- QUARTZ MULCH TYPE B 100mm DEPTH
- IRRIGATED PLANTING NEW TURF WINTERGREEN COUCH
- IRRIGATED PLANTING HYMENOCALLIS SPECIOSA 140mm POTS 3/SQM
- IRRIGATED PLANTING IXORA CHINENSIS 140mm POTS 1/SQM
- IRRIGATED PLANTING MYOPORUM PARVIFOLIUM MELALEUCA LITTLE RED ACACIA GREGORII 140mm POTS 2/SQM
- IRRIGATED PLANTING MONDO GRASS 140mm POTS 4/SQM
- IRRIGATED PLANTING DIANELLA CAERULEA 140mm POTS 4/SQM
- IRRIGATED PLANTING STRELITZIA REGIA 140mm POTS 2/SQM
- STREETSCAPE PLANTING IPOMEA SPECIES ACACIA GREGORII EREMOPHILA GLABRA 140mm POTS 2/SQM

- CUPANIOPSIS ANACARDIOIDES 100LT BAG SIZE
- CORYMBIA TERMINALIS 100LT BAG SIZE
- PLUMERIA OBTUSA 100LT BAG SIZE
- EUCALYPTUS VITRIX 100LT BAG SIZE
- DYPISIS LUTESCENS 30LT POT SIZE
- ZAMIA FURFURACEA 30LT POT SIZE
- EXISTING TREES

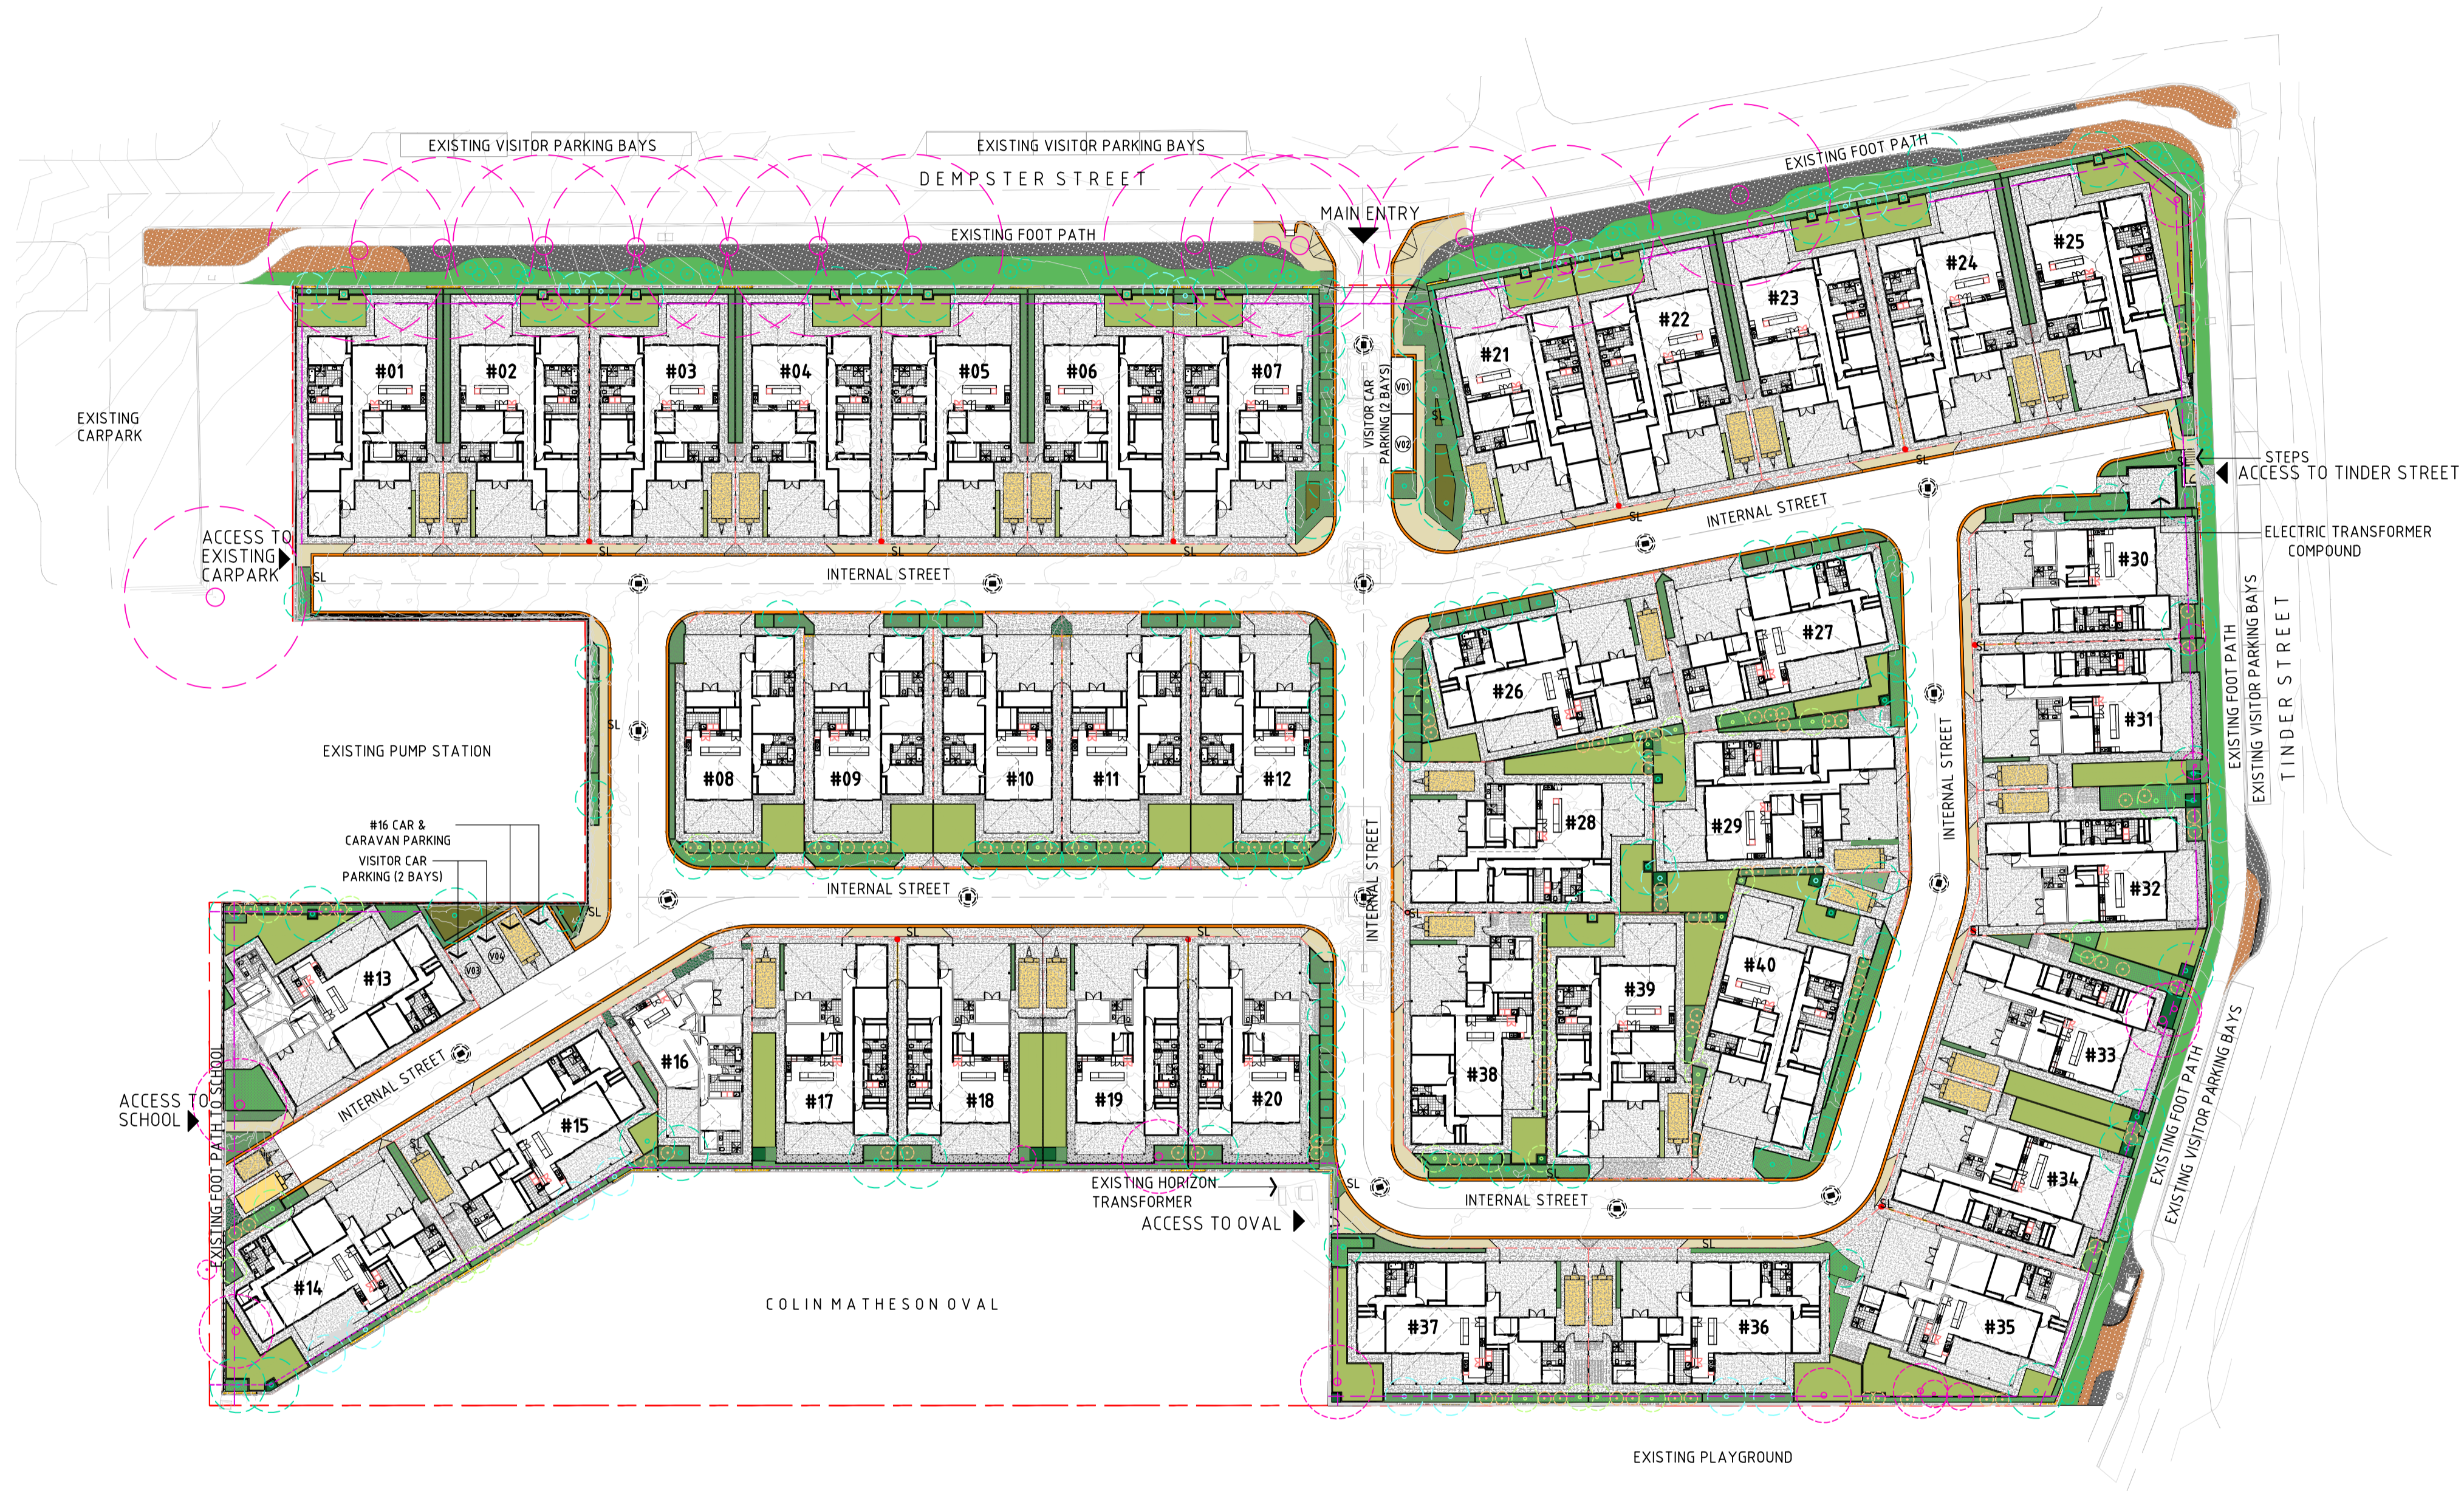

 SITE LANDSCAPE
SCALE 1:500 @ A1

	
--	--	--	--	--	--	--	--	--	---	--	--	---	--	--	--	--	--